


F H W A REGION NO.	STATE	FED. AID PROJ. NO.	SHEET NO.	TOTAL SHEETS
3	MD			

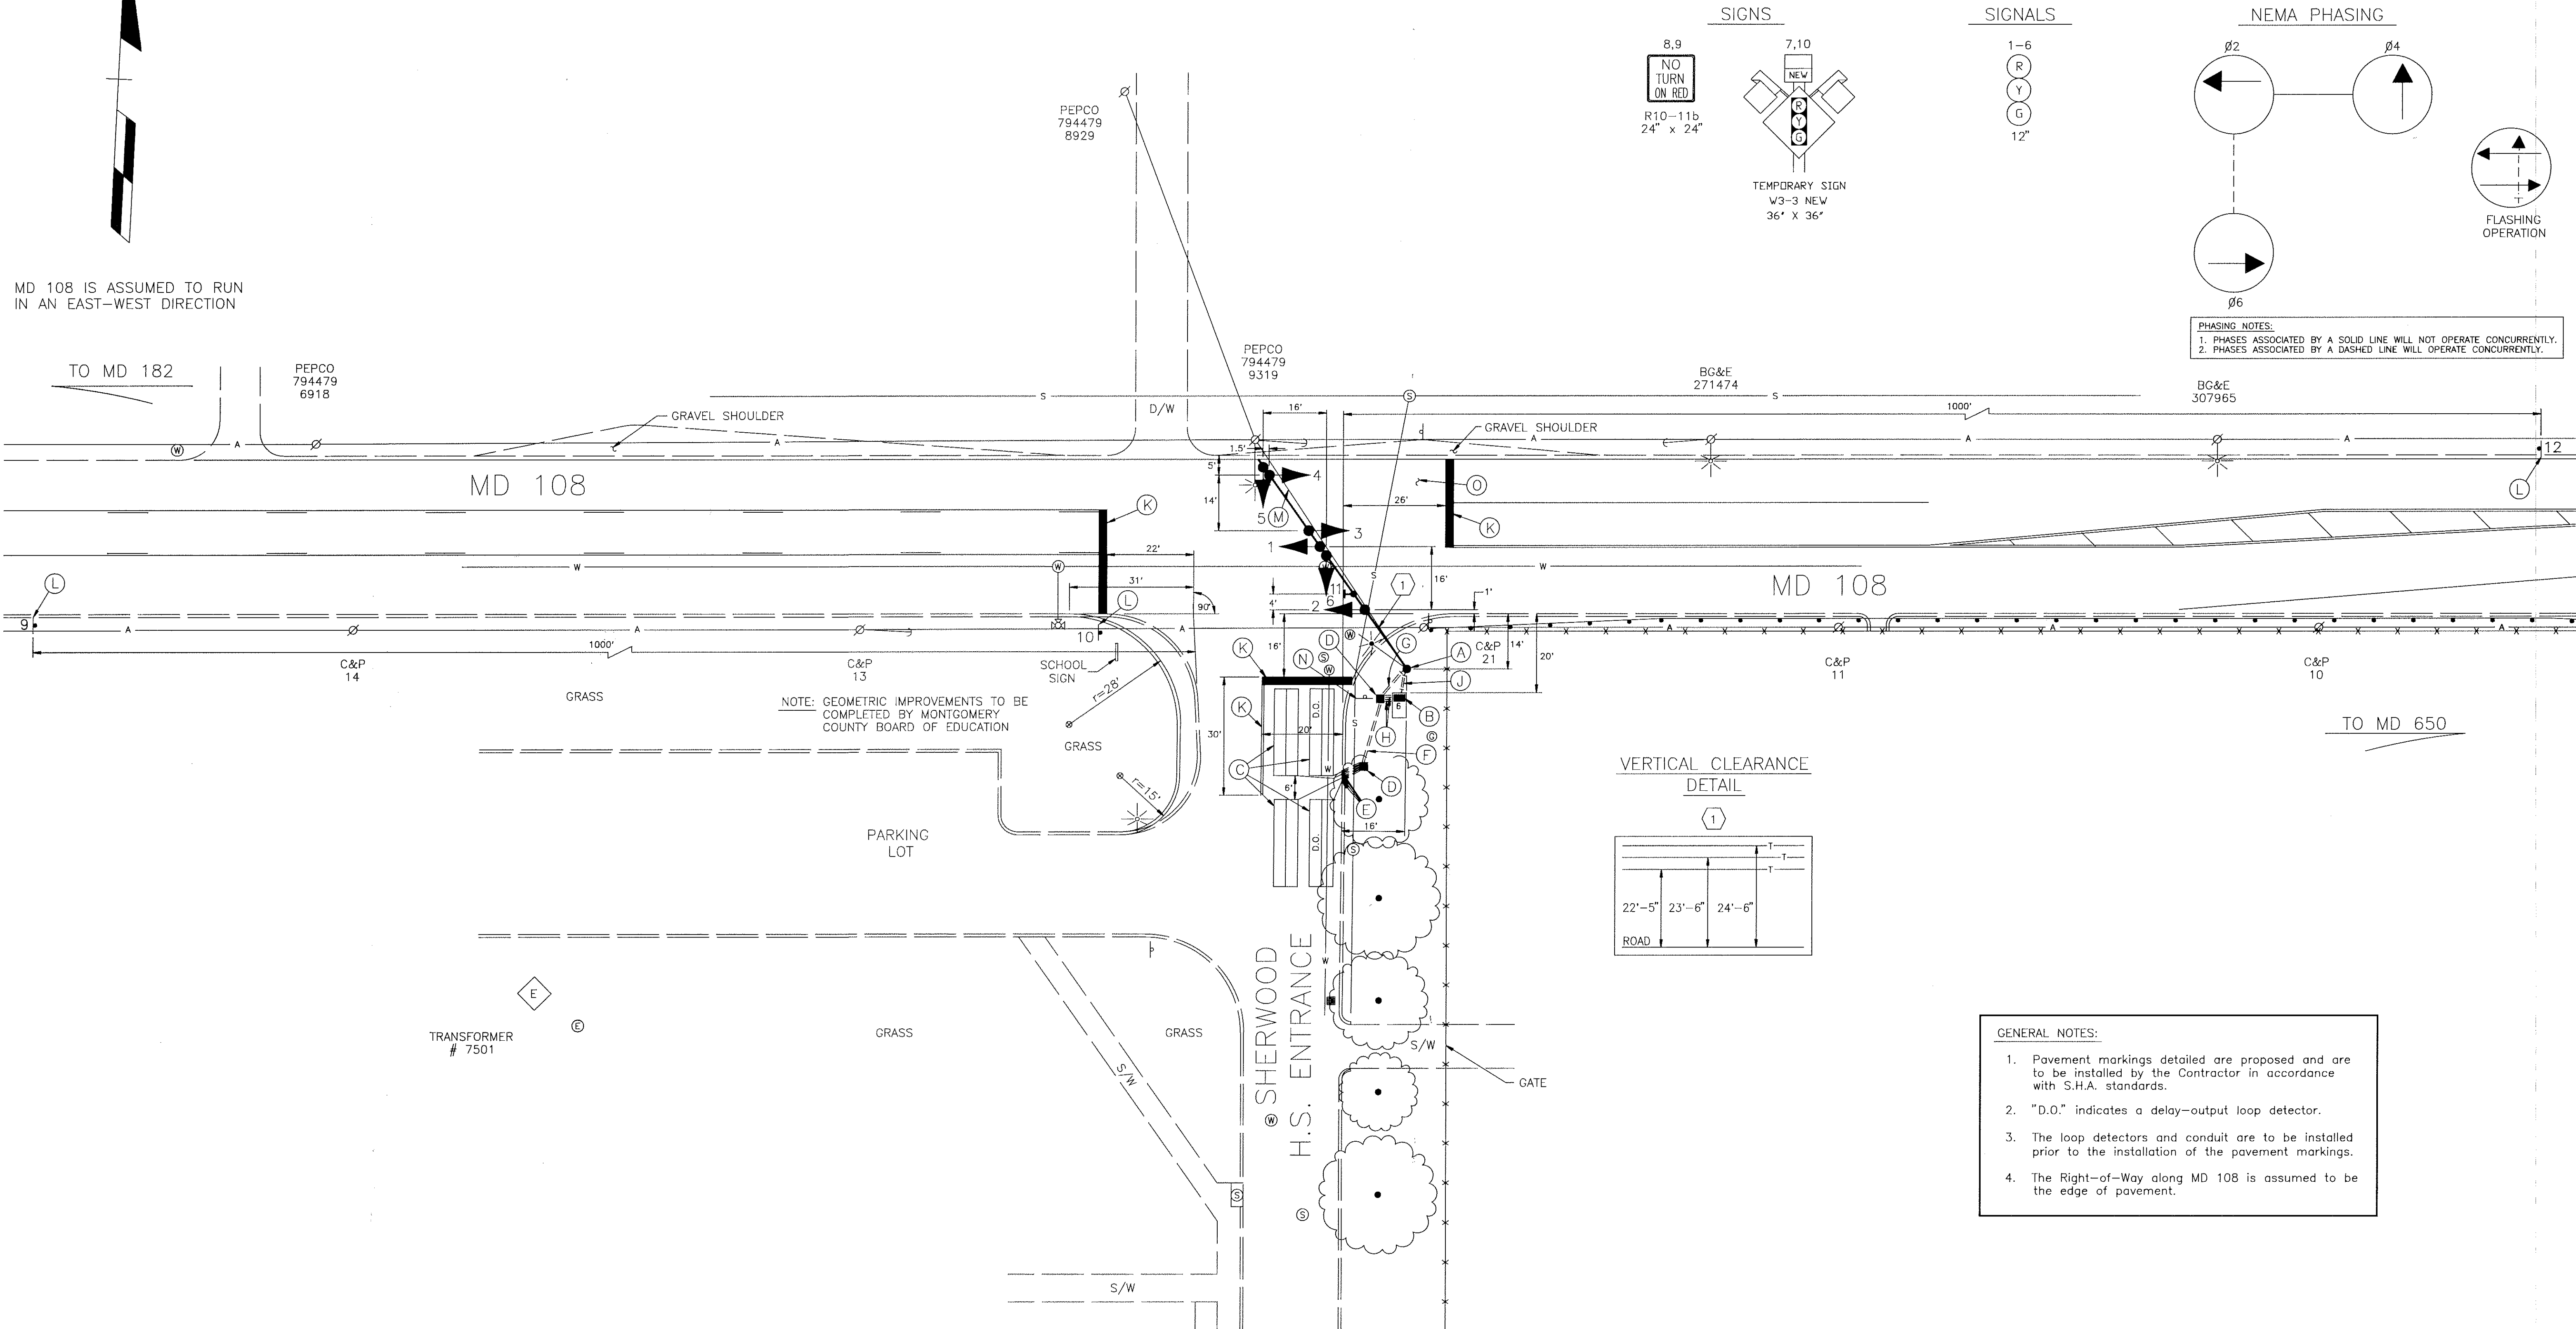

SIGNS

8,9  
NO  
TURN  
ON RED  
R10-11b  
24" x 24"

7,10  
NEW  
TEMPORARY SIGN  
W3-3 NEW  
36" x 36"

SIGNALS

1-6  
R  
Y  
G  
12"

NEMA PHASING

Ø2 Ø4  
Ø6

PHASING NOTES:  
1. PHASES ASSOCIATED BY A SOLID LINE WILL NOT OPERATE CONCURRENTLY.  
2. PHASES ASSOCIATED BY A DASHED LINE WILL OPERATE CONCURRENTLY.

FLASHING OPERATION

GEOMETRIC LEGEND

PROPOSED \_\_\_\_\_  
EXISTING \_\_\_\_\_

LEGEND OF UNDERGROUND  
AND OVERHEAD UTILITIES

AERIAL CABLE \_\_\_\_\_  
ELECTRIC \_\_\_\_\_  
TELEPHONE \_\_\_\_\_  
GAS \_\_\_\_\_  
SEWER \_\_\_\_\_  
WATER \_\_\_\_\_  
CABLE TV \_\_\_\_\_

**STREET TRAFFIC STUDIES, LTD.**  
Gateway International  
1302 Concourse Drive, Suite 104  
Linthicum, Maryland 21090  
(410) 859-3553

REVISIONS


APPROVALS

*[Signature]* 1/17/85  
CHIEF, SIGNAL DESIGN SECTION

*[Signature]* 1/17/85  
ASST. DISTRICT ENGINEER, TRAFFIC

*[Signature]* 1/17/85  
CHIEF, TRAFFIC ENGINEERING DESIGN DIVISION

*[Signature]* 1/17/85  
DIRECTOR, OFFICE OF TRAFFIC AND SAFETY

MDOT - STATE HIGHWAY ADMINISTRATION  
Office of Traffic and Safety  
TRAFFIC ENGINEERING DESIGN DIVISION

LOG MILE: 15010816.28

DRAWN BY: S.R.BARANOWSKI (FOR STS)  
DES. BY: R.R.ZACHERL (FOR STS)  
CHK. BY: *[Signature]*

DATE: 12-29-94  
SCALE: 1"=20'

F.A.P. NO. \_\_\_\_\_  
S.H.A. NO. \_\_\_\_\_

TS/STD. NO. TS 3492  
SHEET NO. \_\_\_\_\_ OF \_\_\_\_\_